


360/460 PATIO DOOR

(XO)

PAGE 1 OF 2

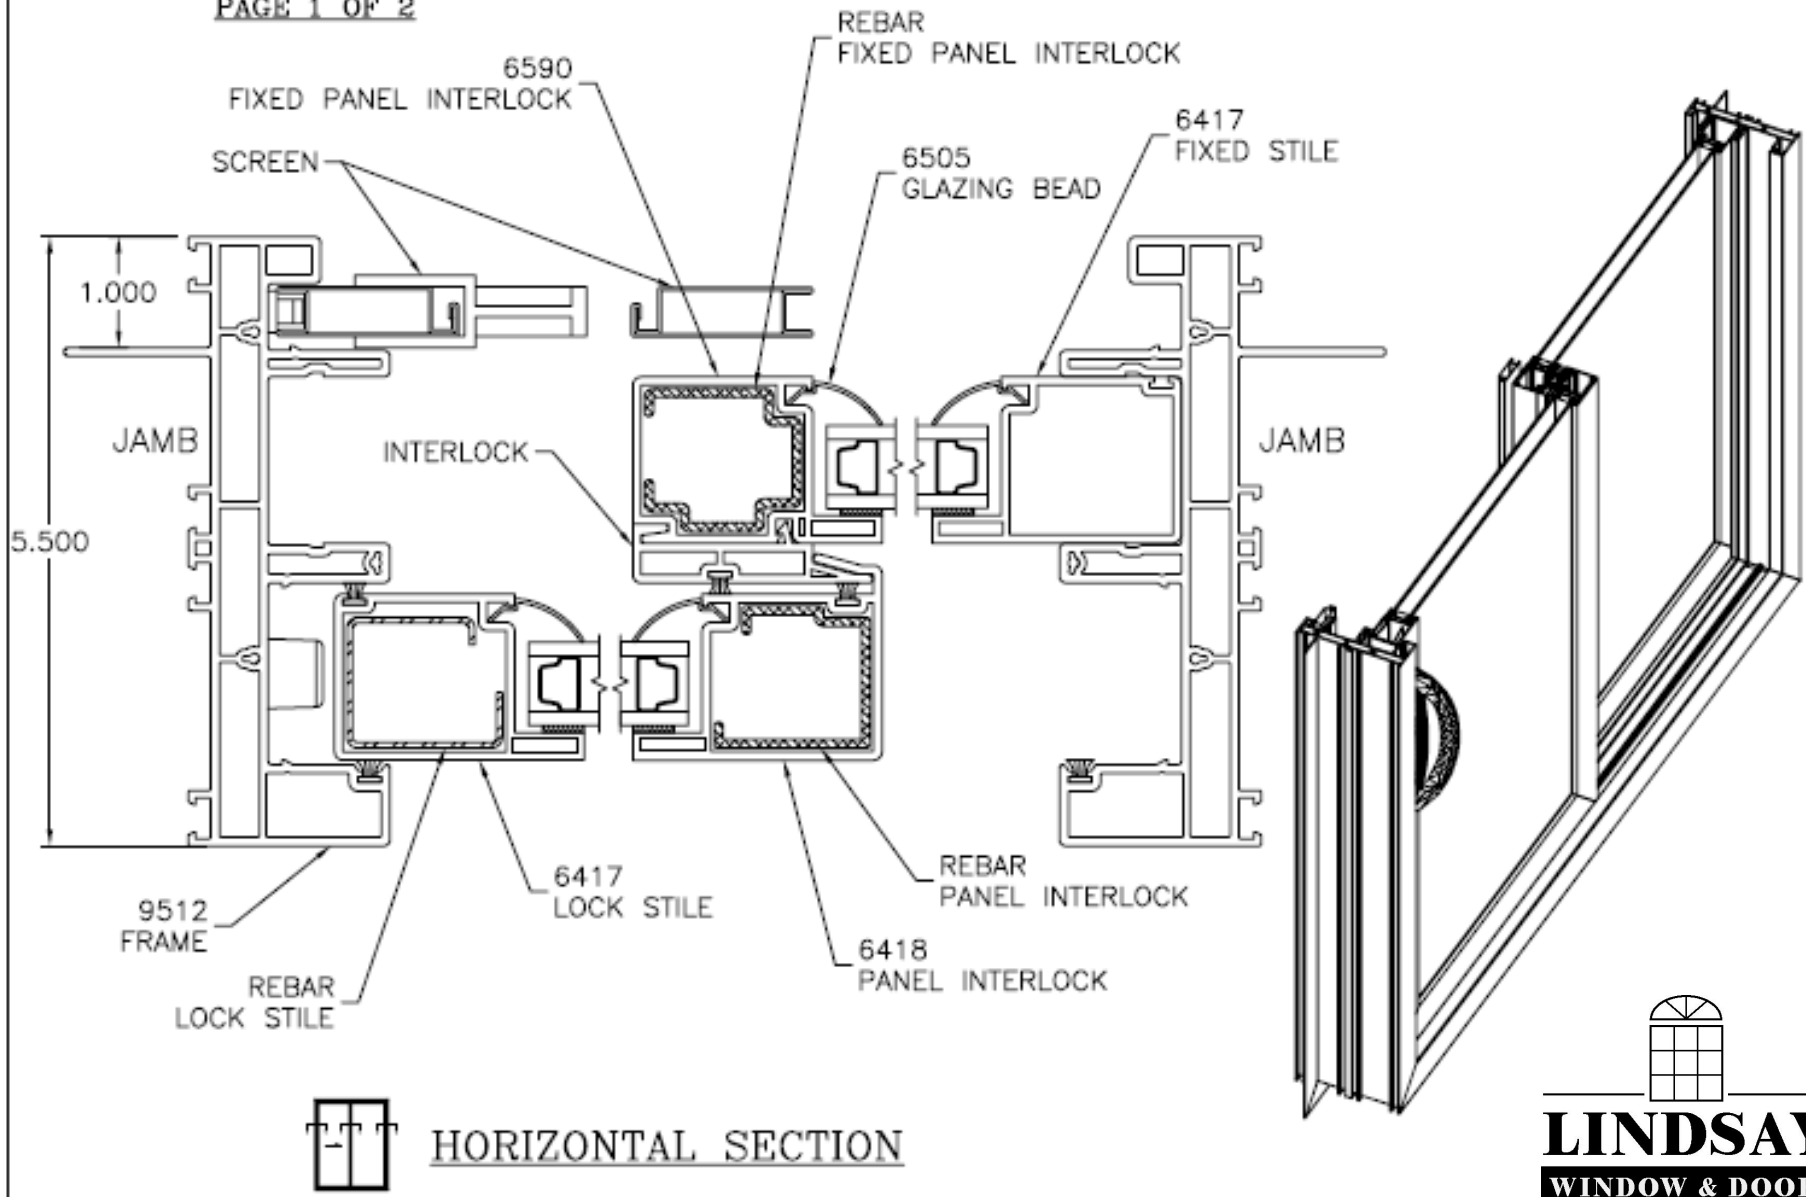


HORIZONTAL SECTION



360/460 PATIO DOOR

(XO)

PAGE 2 OF 2

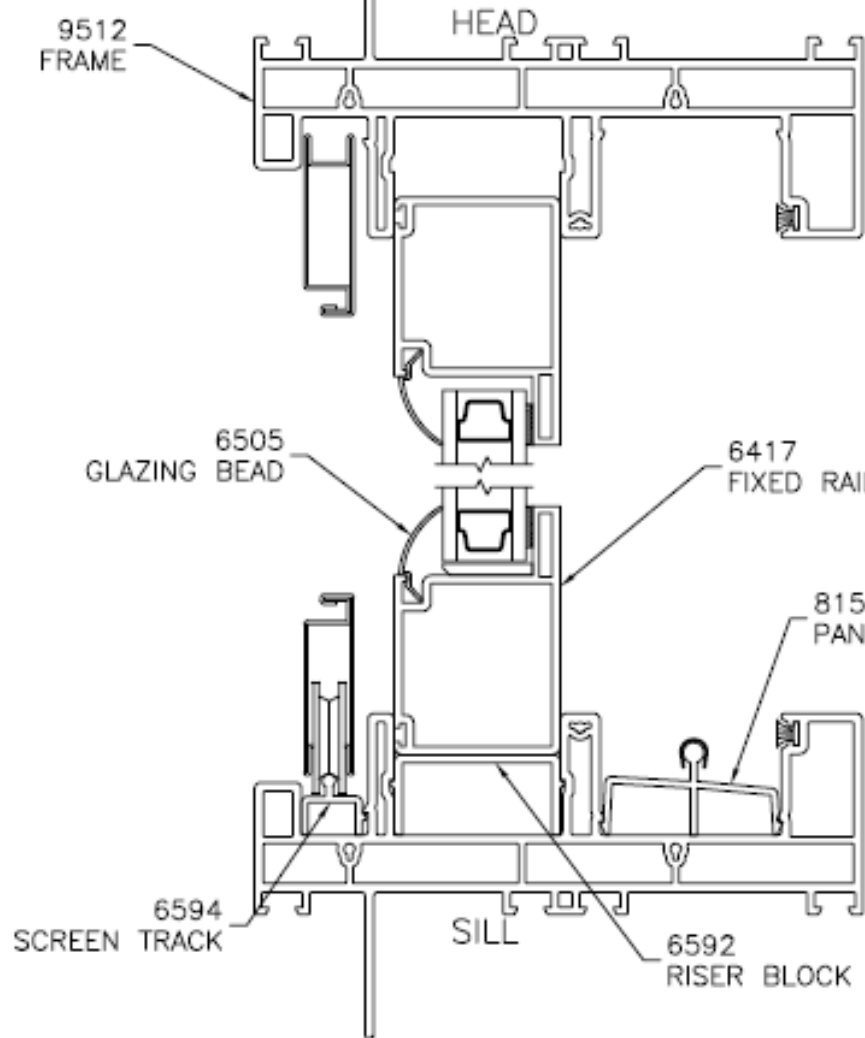

VERTICAL SECTION
(FIXED PANEL)

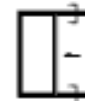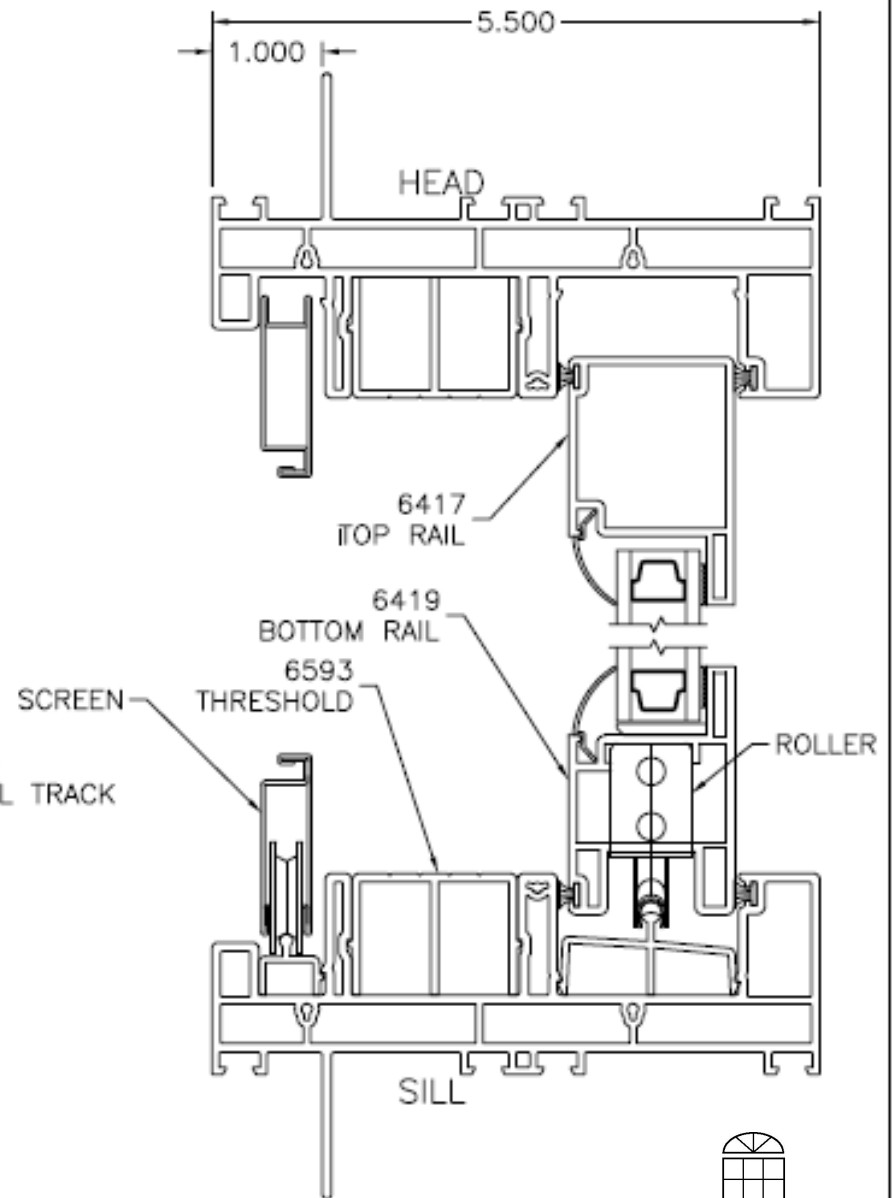

VERTICAL SECTION
(OPERATING PANEL)



LINDSAY
WINDOW & DOOR
since 1947